


10 Feet

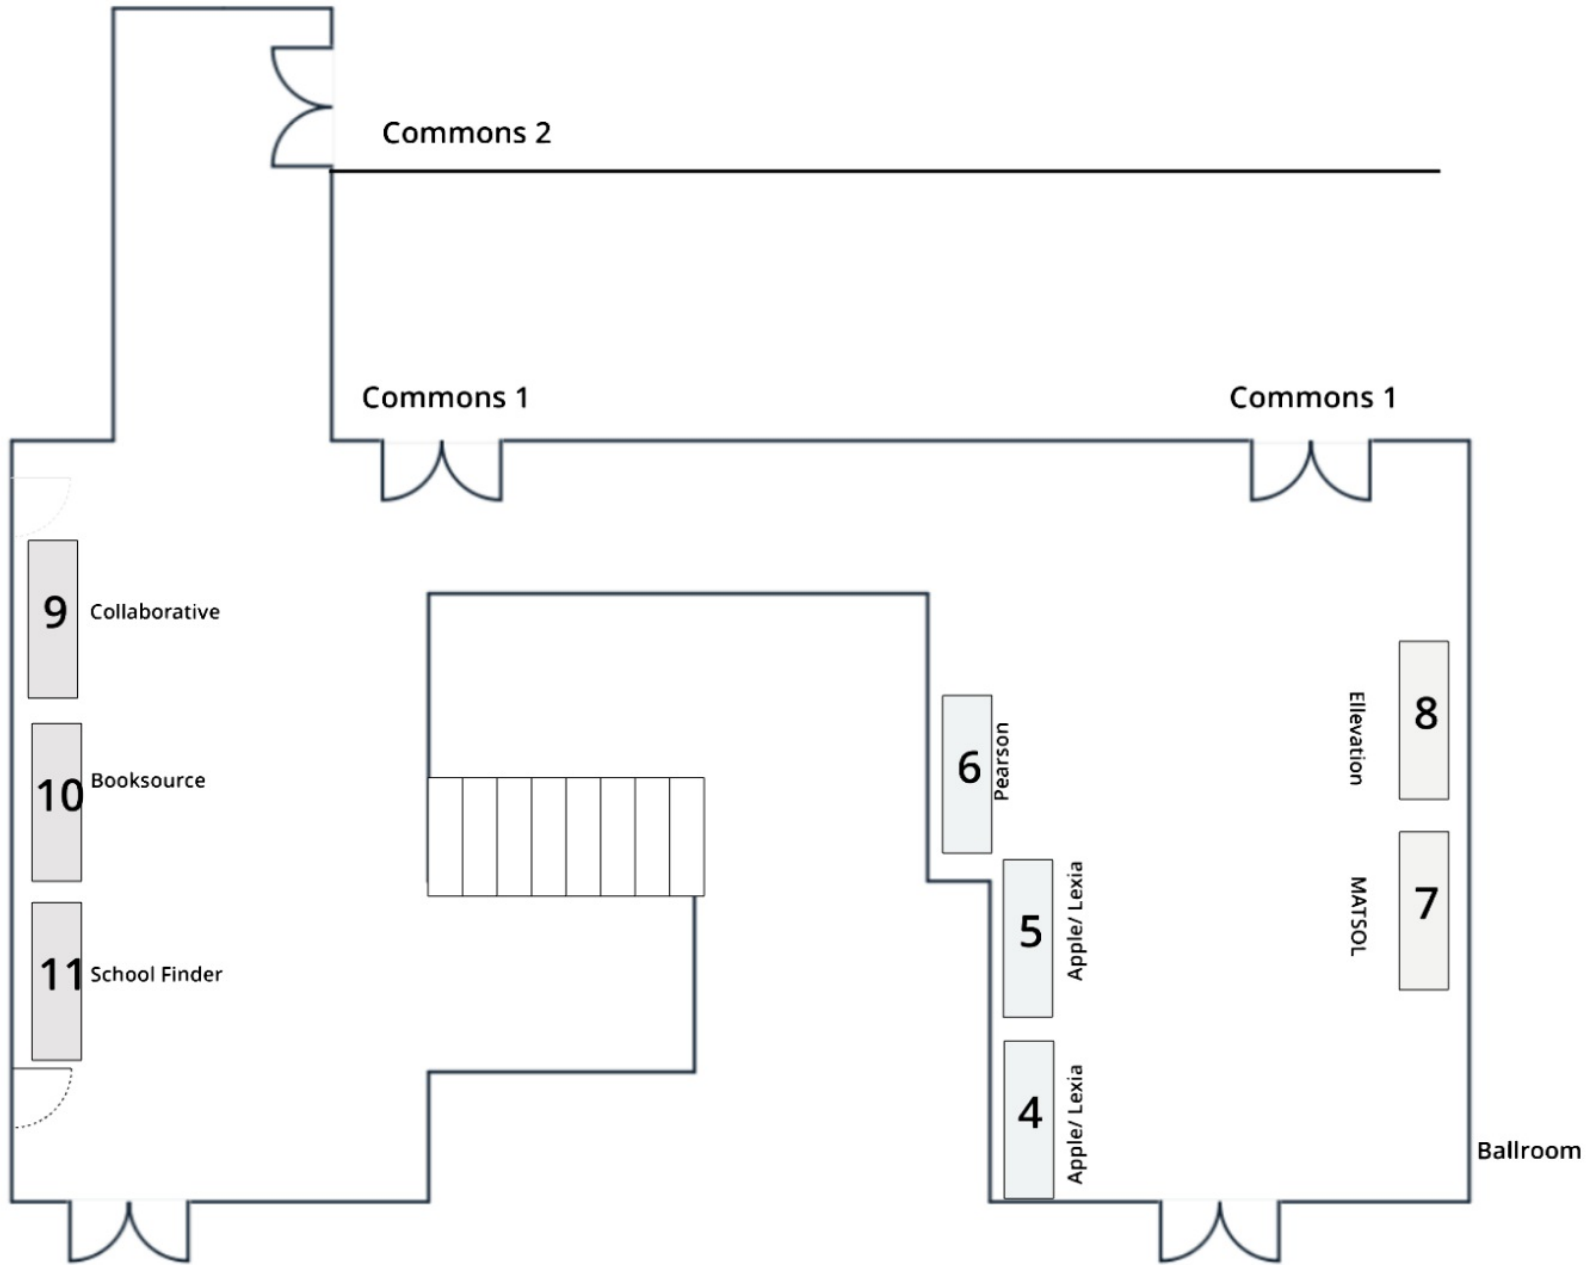



5 Feet



5 Feet

Wayland

Middlesex

Carlisle & Concord

Ashland

Restrooms

Alran 22

Alran 23

24
Same Moon

25
Merrimack

26
Vista higher

27
Townsend

Bay Path

29


28

New Readers

Floorplan not to scale

5 Feet

60 Rounds of 10 for 600 People

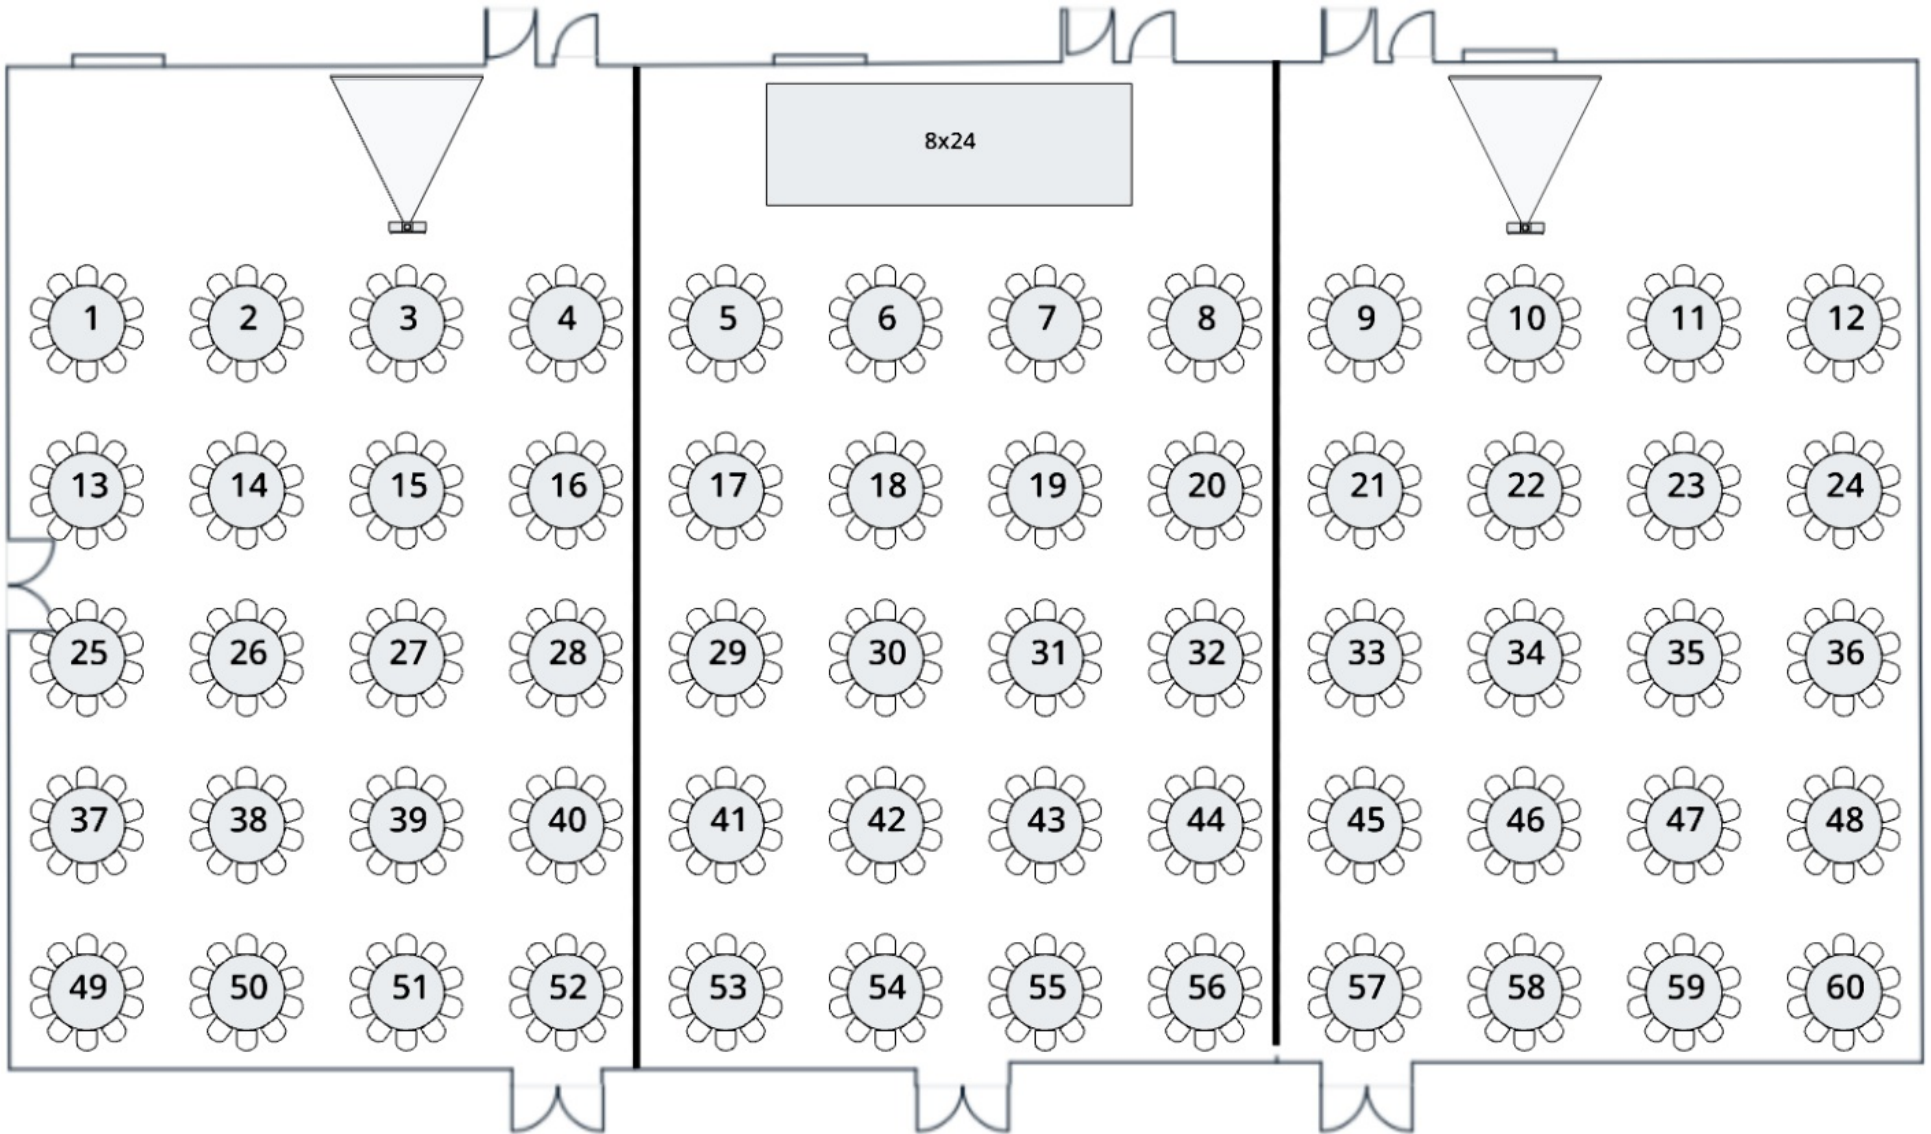

10 Feet